

PARATRANSIT OPERATIONS & MAINTENANCE FACILITY
148 ROBERTS STREET EAST
HARTFORD, CT 06118

GREGG WIES & GARDNER ARCHITECTS, LLC

101 Elm Street | Hartford, CT 06103 | 860.486.1100 | www.gwgarch.com

These drawings and specifications are the work of professional services and shall remain the property of the architect. These drawings shall not be used or copied in any way without the written consent of the architect.

CLIENT



CONSULTANTS



REVISION SCHEDULE

REV #	REVISION NAME & DATE
ADDENDUM #3	07-13-2015
ADDENDUM #4	07-17-2015
ADDENDUM #5	07-24-2015
ADDENDUM #6	07-28-2015
PRE-PERMIT COMMENTS	07-31-2015




PERMIT SET


JOB NUMBER: 1339.00
DRAWN BY: KJP
CHECKED BY: SBB
ISSUE DATE: SEPTEMBER 1, 2015
REVISED DATE: SEE SCHEDULE

FIRST FLOOR PLAN

A-2.0

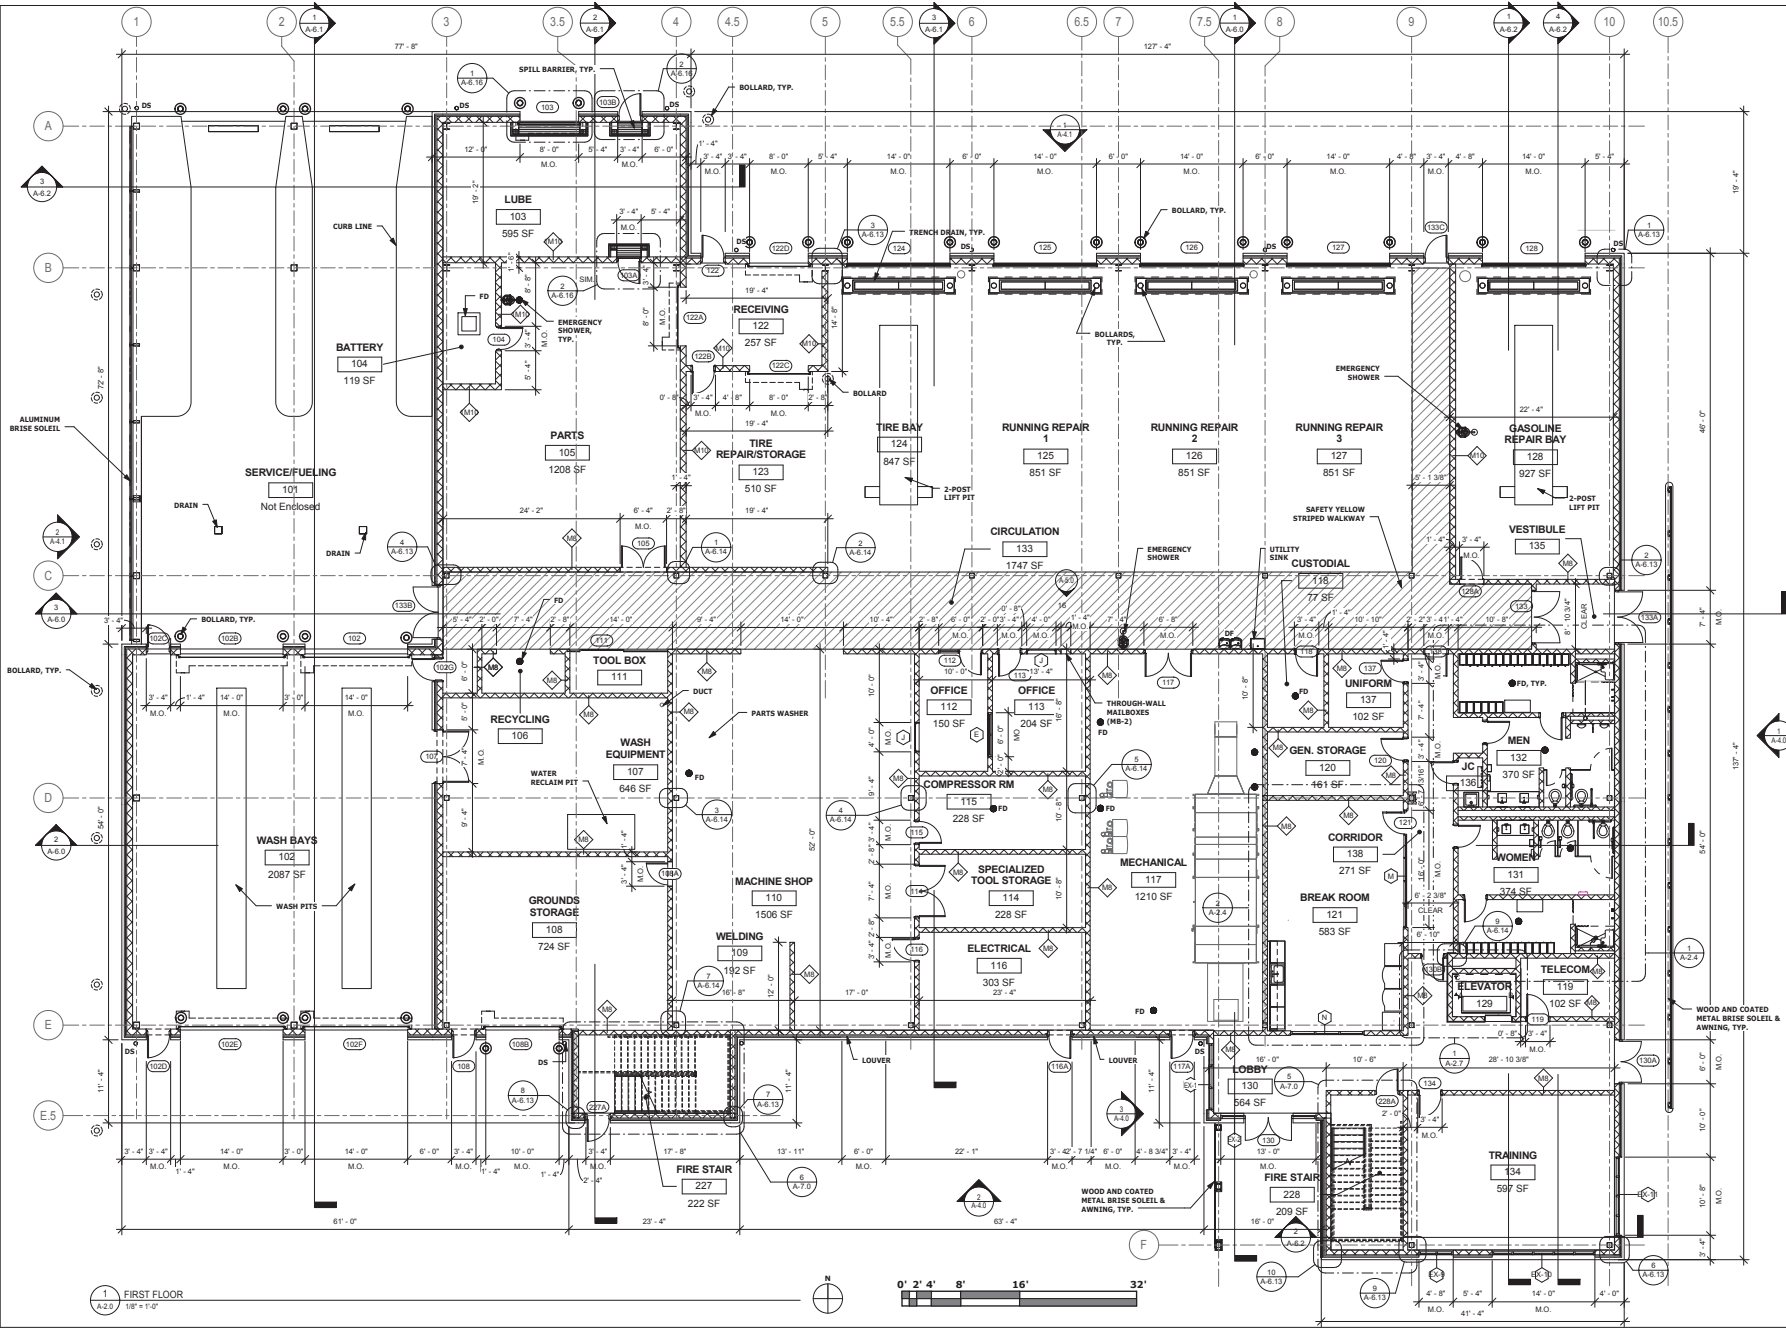

1 FIRST FLOOR
A2.0 1/8" = 1'-0"

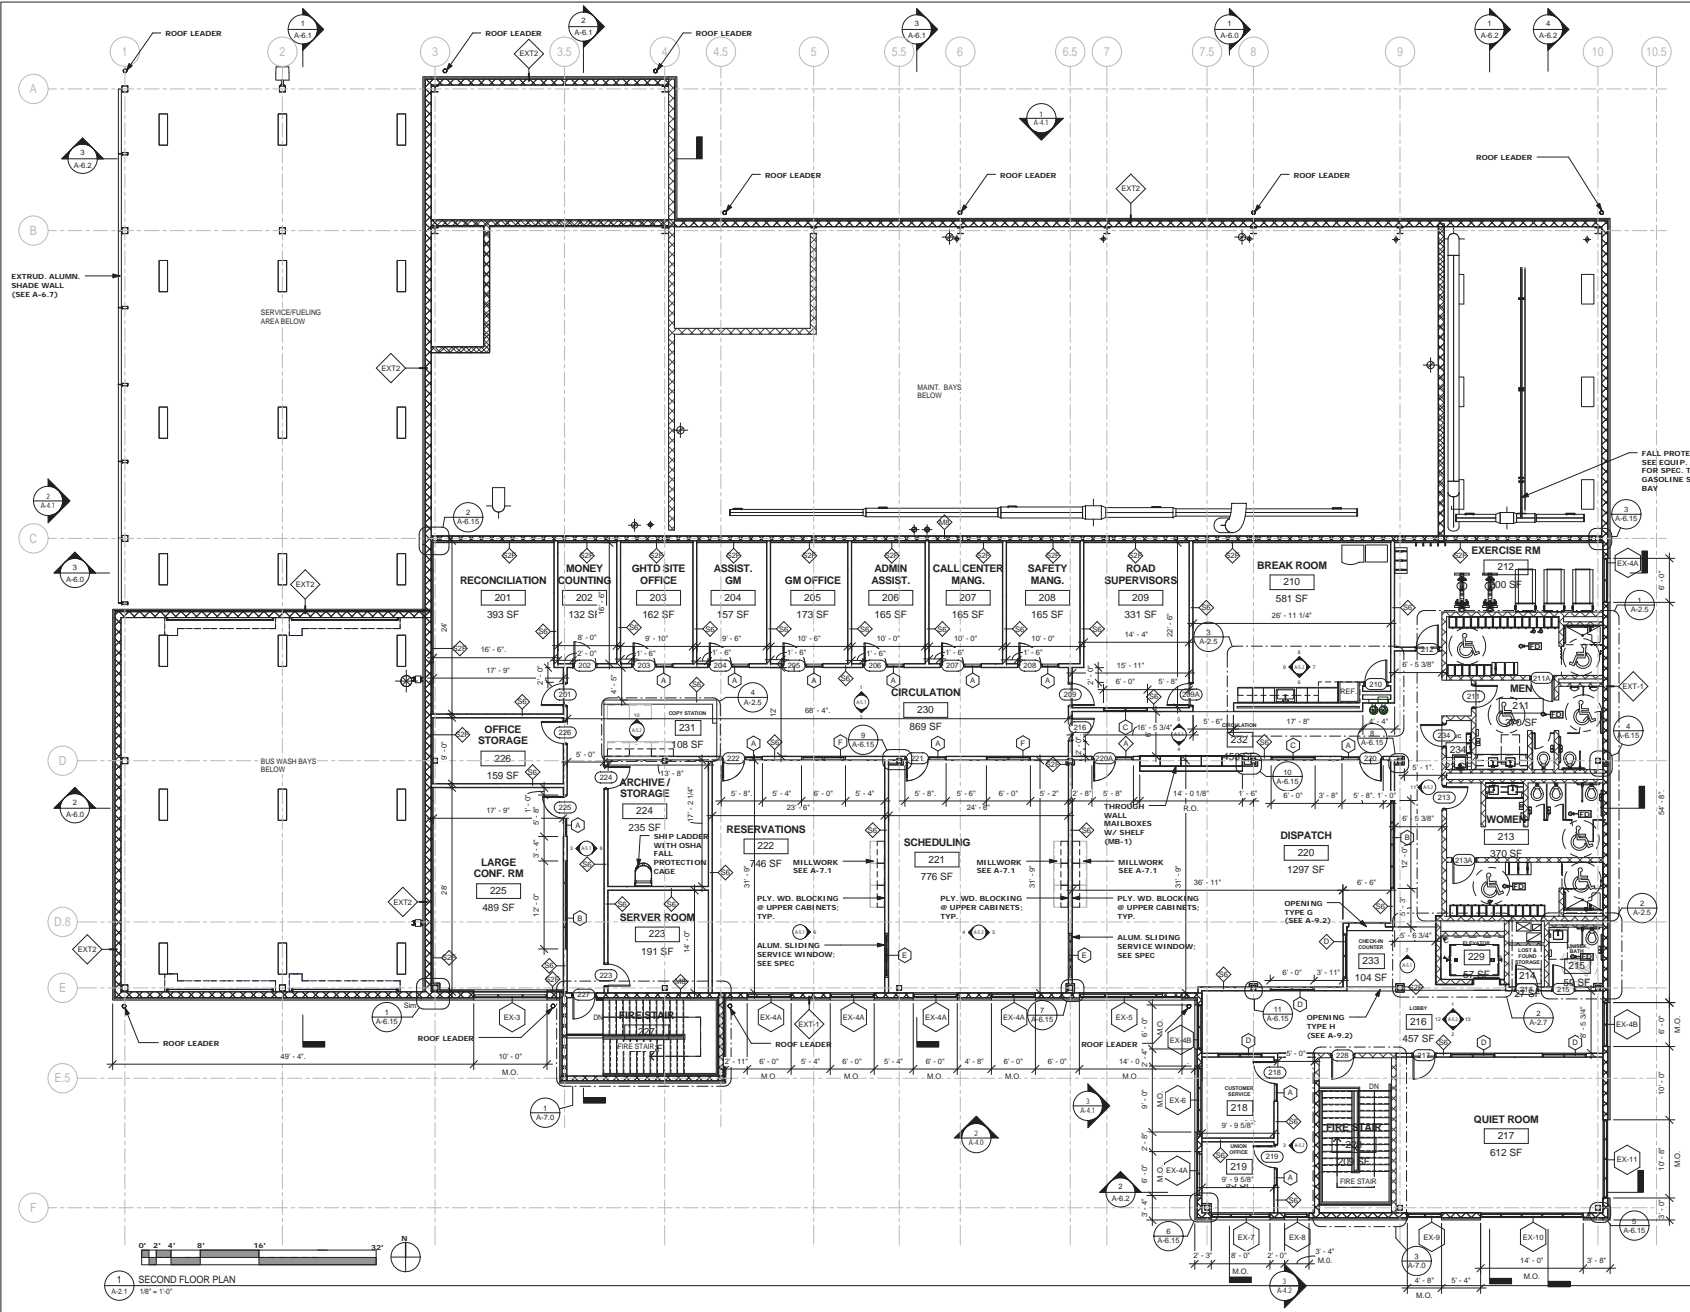

PARATRANSIT
OPERATIONS &
MAINTENANCE
FACILITY
148 ROBERTS STREET EAST
HARTFORD, CT 06118

GREGG WIES &
GARDNER
ARCHITECTS, LLC

101 East Street • New Britain, CT 06111 | 860.466.7600 | 860.466.8800
www.gregg-wies.com
www.gardner-arch.com

CLIENT



CONSULTANTS



REVISION SCHEDULE

REV #	REVISION NAME & DATE
▲	ADDENDUM #3 - 07-13-2015
▲	ADDENDUM #4 - 07-17-2015
▲	ADDENDUM #5 - 07-24-2015
▲	ADDENDUM #6 - 07-29-2015
▲	PRE-PERMIT COMMENTS - 07-31-2015





PERMIT SET

JOB NUMBER: 1339.00
DRAWN BY: KAS
CHECKED BY: SEG
ISSUE DATE: SEPTEMBER 1, 2015
REVISED DATE: SEE SCHEDULE

SECOND FLOOR PLAN

A-2.1

 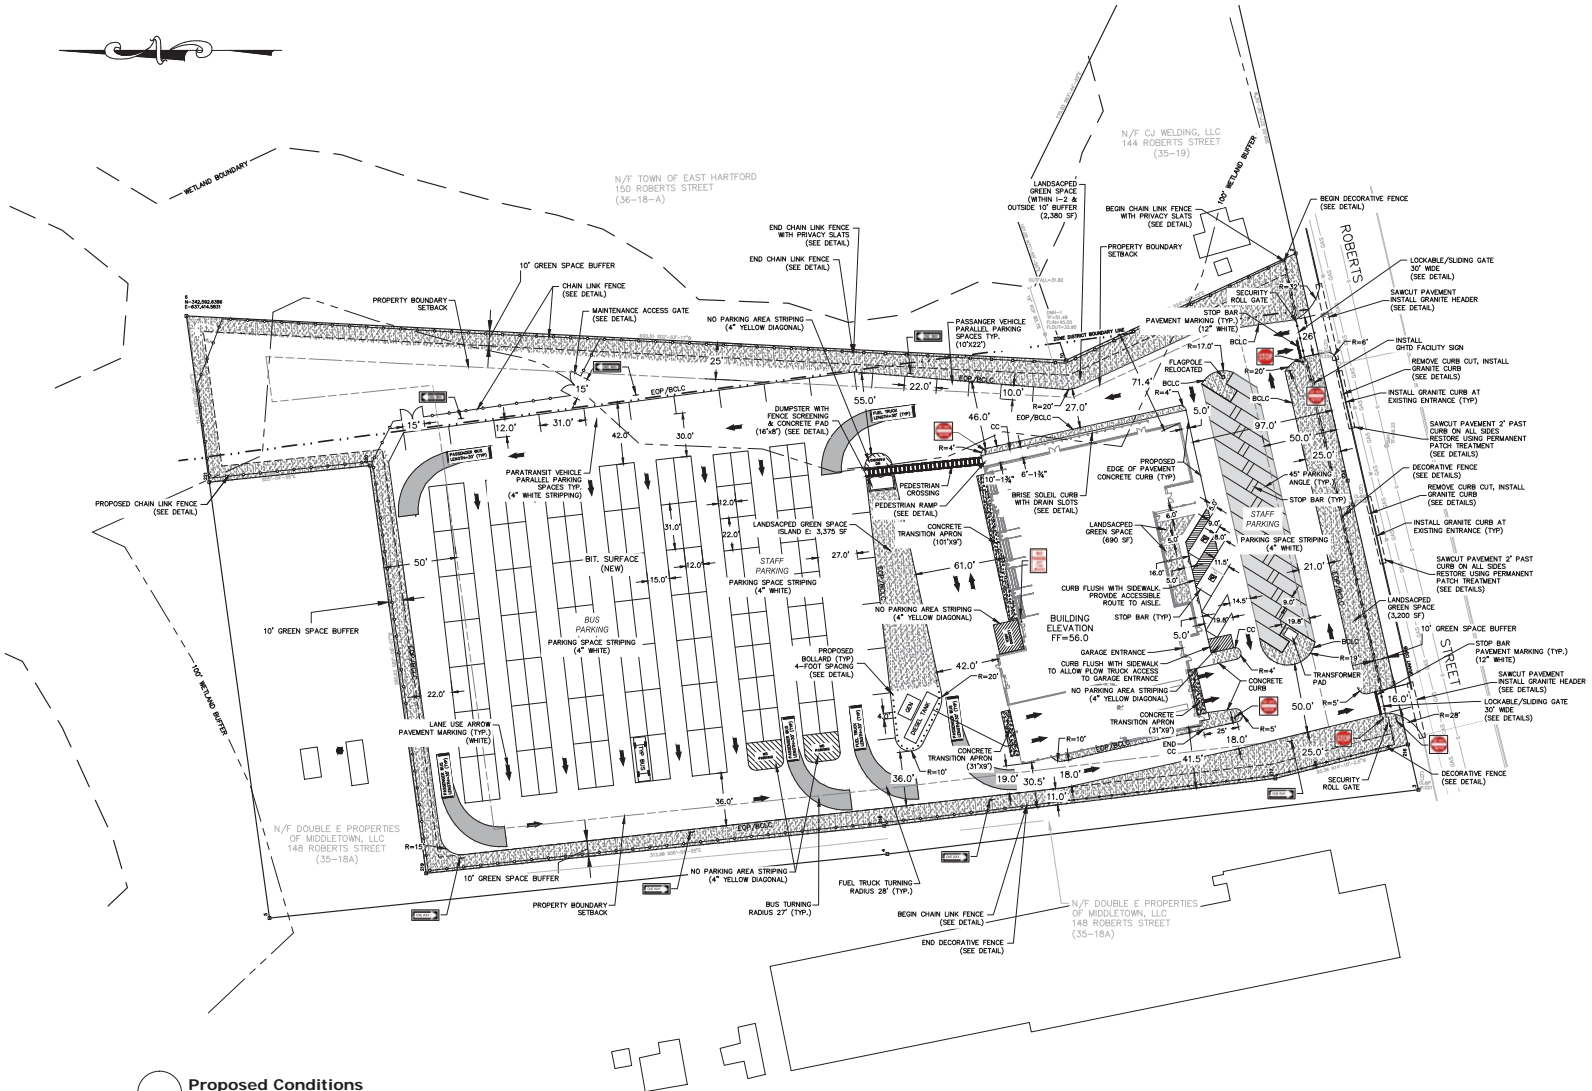

PARATRANSIT OPERATIONS & MAINTENANCE FACILITY
148 ROBERTS STREET EAST
HARTFORD, CT 06118

GREGG WIES & GARDNER ARCHITECTS, LLC

100 South Street | New Britain, CT 06111 | 203-466-7667 | 1000-00000

These drawings and specifications are instruments of professional service and shall constitute the contract between the client and the architect. Their execution, unless so noted in writing, is subject to the terms and conditions of the contract.

CLIENT



CONSULTANTS



PERMIT SET

JOB NUMBER: 1339.00
DRAWN BY: CLB
CHECKED BY: SAA
ISSUE DATE: SEPTEMBER 1, 2016
REVISED DATE: SEE SCHEDULE

LAYOUT PLAN

C-3