


- SIGNING NOTES:**
1. ALL SIGNS WITHIN THE LIMITS OF CONSTRUCTION ARE NEW.
  2. ALL EXISTING SIGNS OUTSIDE THE LIMIT OF CONSTRUCTION TO REMAIN UNLESS OTHERWISE NOTED ON PLANS OR OTHERWISE DIRECTED BY THE ENGINEER.
  3. EXACT SIGN LOCATIONS TO BE DETERMINED BY THE ENGINEER.
  4. THE CONTRACTOR SHALL CLEAR AND TRIM AS DIRECTED BY THE ENGINEER TO PROVIDE ADEQUATE SIGHTLINE TO THE SIGNS. THIS WORK SHALL BE PAID FOR UNDER THE ITEM, "CLEARING AND GRUBBING".
  5. WHEN A SIGN IS TO BE REPLACED THE EXISTING SIGN SHOULD NOT BE REMOVED UNTIL THE NEW REPLACEMENT SIGN IS INSTALLED.
  6. SIGNS IN THIS PROJECT EXCEPT FOR SPEED LIMIT SIGNS ARE REGULATED BY THE CITY, THEREFORE THE DESIGNATION STC SHALL NOT BE ON THEM.

- PAVEMENT MARKING NOTES:**
1. ALL FINAL PAVEMENT MARKINGS TO BE EPOXY.
  2. INSTALL ALL PAVEMENT MARKINGS WITHIN THE LIMIT OF CONSTRUCTION UNLESS OTHERWISE DIRECTED BY THE ENGINEER. MATCH TO EXISTING PAVEMENT MARKINGS AT THE LIMIT OF CONSTRUCTION.
  3. ASYLUM STREET INTERSECTION SIGNAL AND PAVEMENT MARKINGS NOT PART OF THIS CONTRACT.

**NO PERMIT NEEDED TO BE ON SIDEWALK**

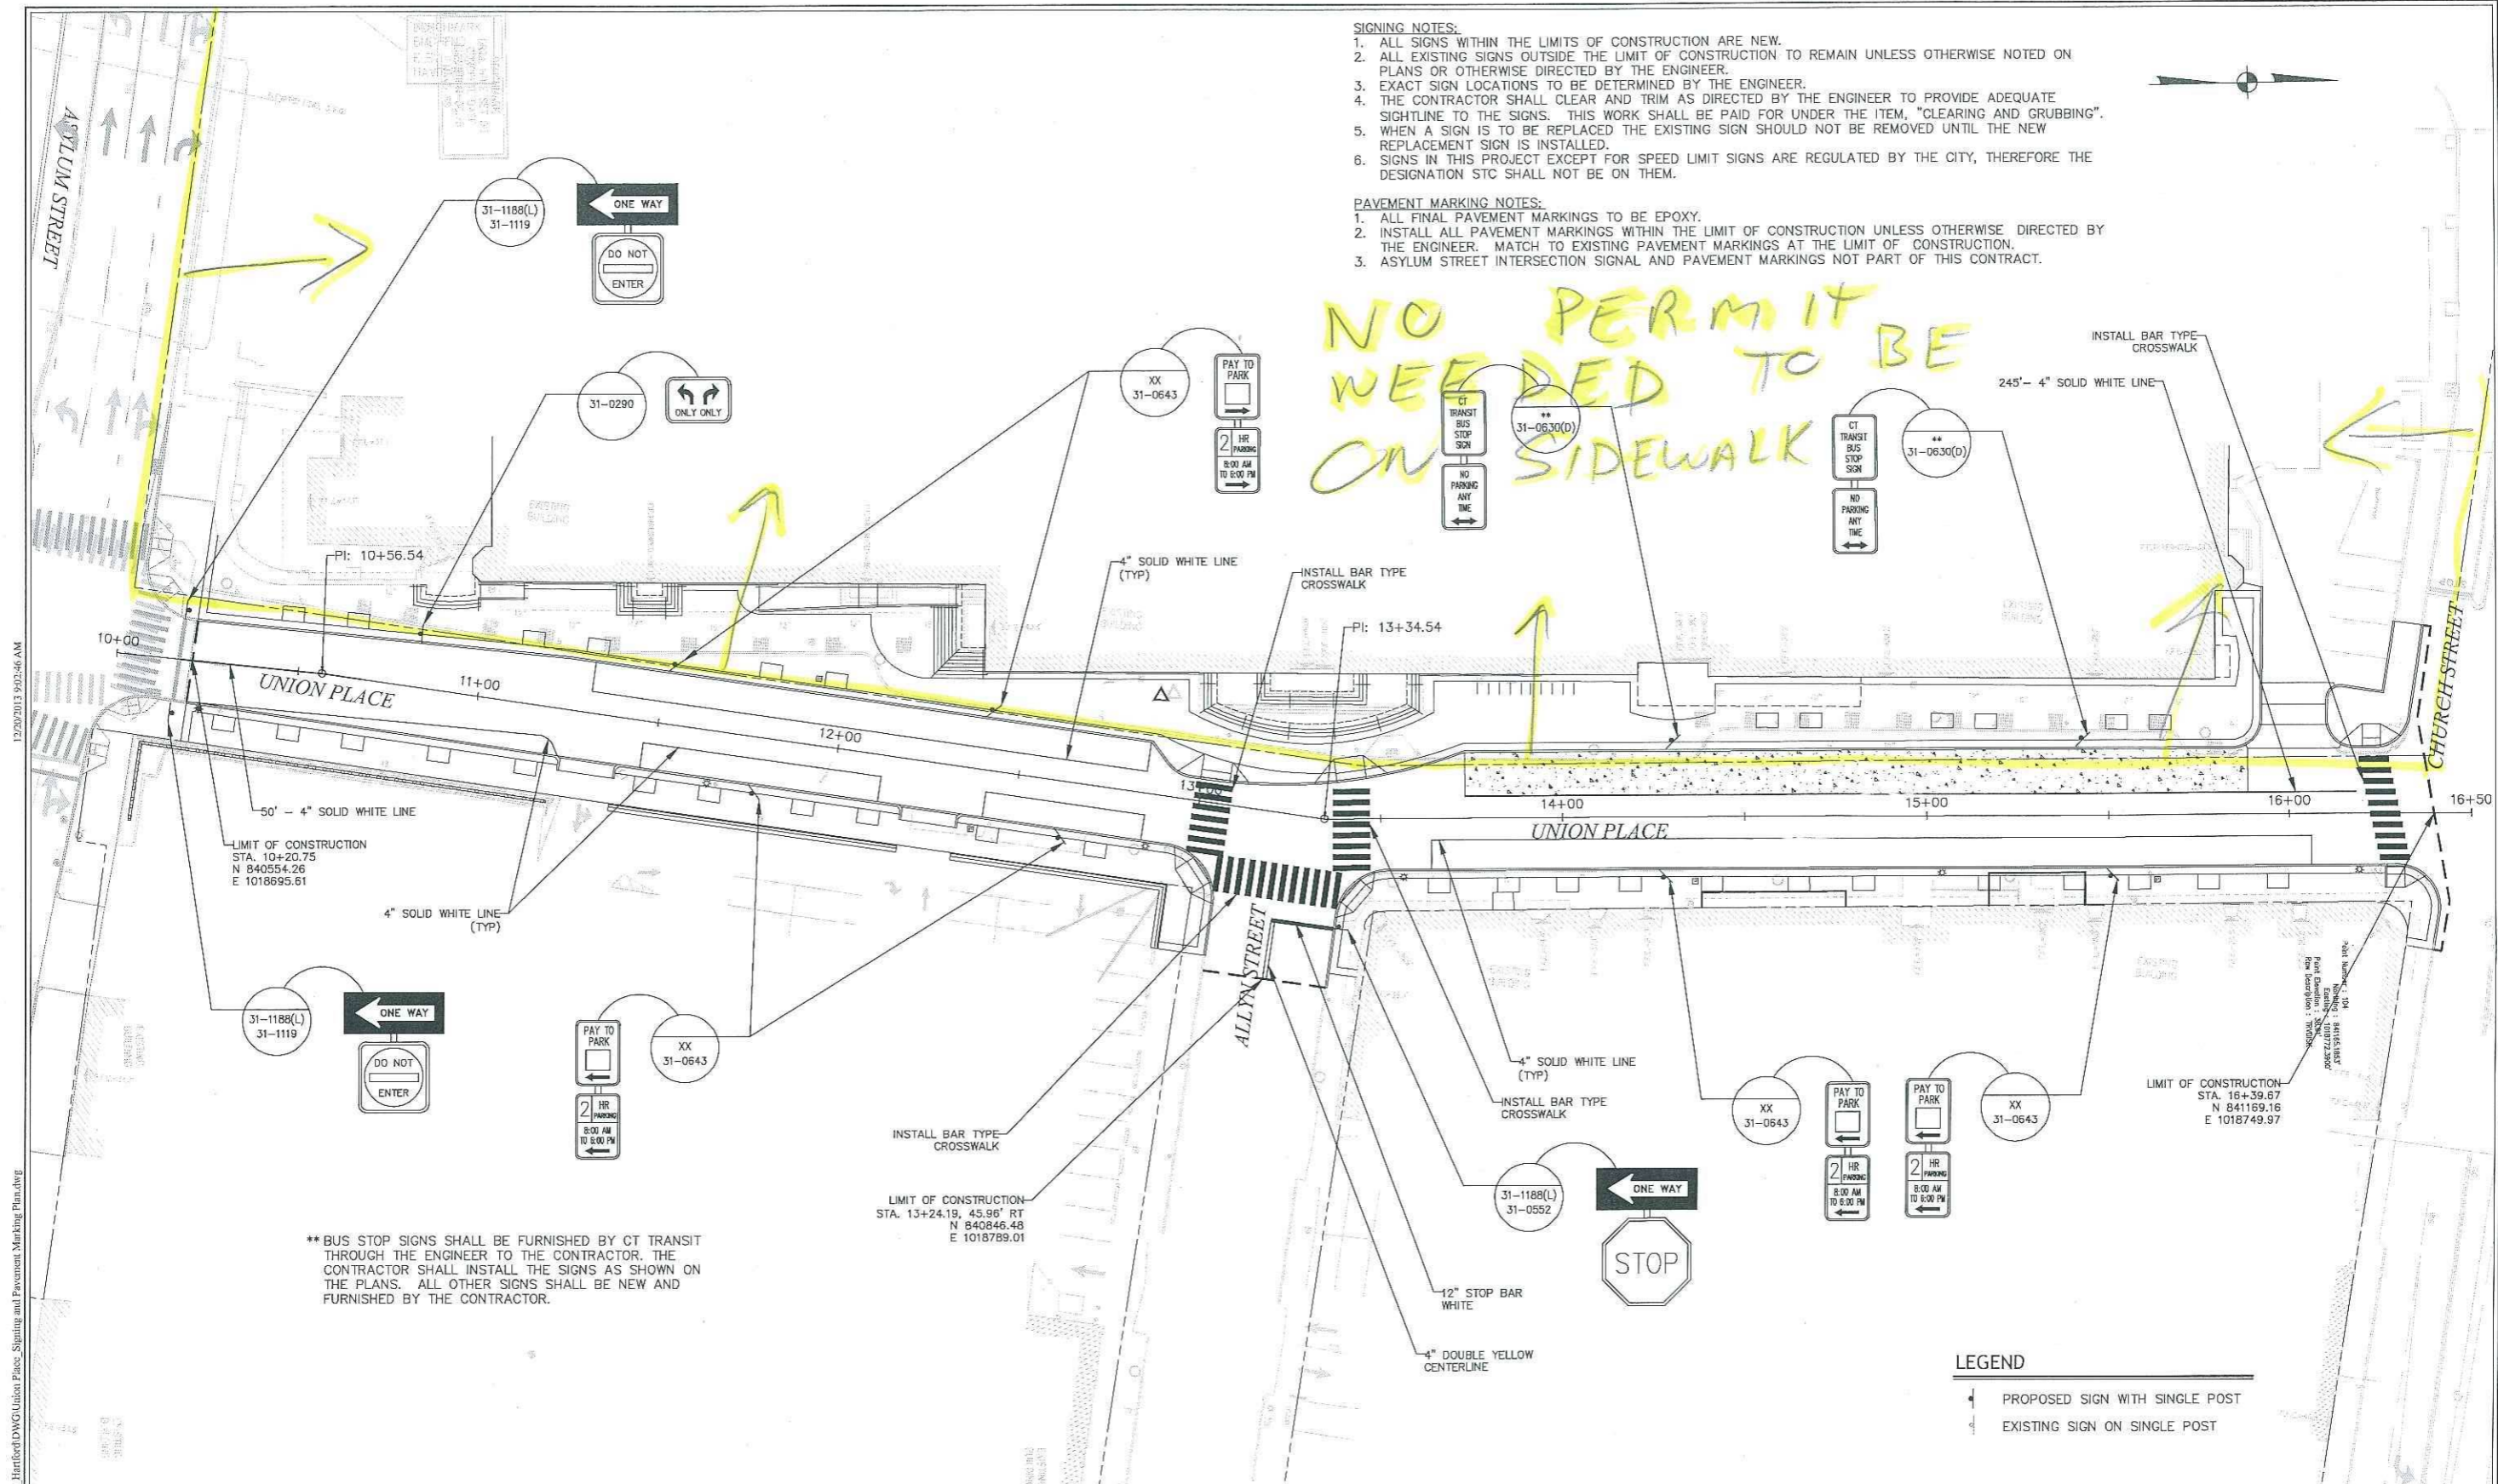

\*\*BUS STOP SIGNS SHALL BE FURNISHED BY CT TRANSIT THROUGH THE ENGINEER TO THE CONTRACTOR. THE CONTRACTOR SHALL INSTALL THE SIGNS AS SHOWN ON THE PLANS. ALL OTHER SIGNS SHALL BE NEW AND FURNISHED BY THE CONTRACTOR.

**LEGEND**

	PROPOSED SIGN WITH SINGLE POST
	EXISTING SIGN ON SINGLE POST

Revisions	By	Date	Notice	Sign-Offs	By	Date
			Manual revisions to this drawing are prohibited. The use of this drawing by any corporation, or by any person, for any reason, without written authorized consent of The City of Hartford is prohibited.	Drawn		
				Checked		
				Recommended		
				Approved		
				Recorded		

**UNION PLACE  
PART OF  
HARTFORD'S INTERMODAL TRIANGLE PROJECT  
HARTFORD, CONNECTICUT, 06103**

Richter & Cegan Proj. No. 2013013    Contract No. DPW14-24A    Date: 12/23/2013

**FREE AN**  
30 WELLS STREET, SUITE 201  
HARTFORD, CONNECTICUT 06103  
WWW.FREEAN.COM  
TEL: 860-232-9000 FAX: 860-232-7151

GRAPHIC SCALE  
20 10 0 20  
SCALE IN FEET

**City of Hartford, Connecticut  
Department of Public Works**

**SIGNING AND PAVEMENT  
MARKING PLAN**

Sheet No.  
**SPM-01**

FTA Project No.  
CT-79-X002



Y:\2013\2013-0605 Union Station Hartford DWG\Union Place Signing and Pavement Marking Plans.dwg 12/20/2013 9:02:46 AM